



Path View with Fence




Path View without Fence

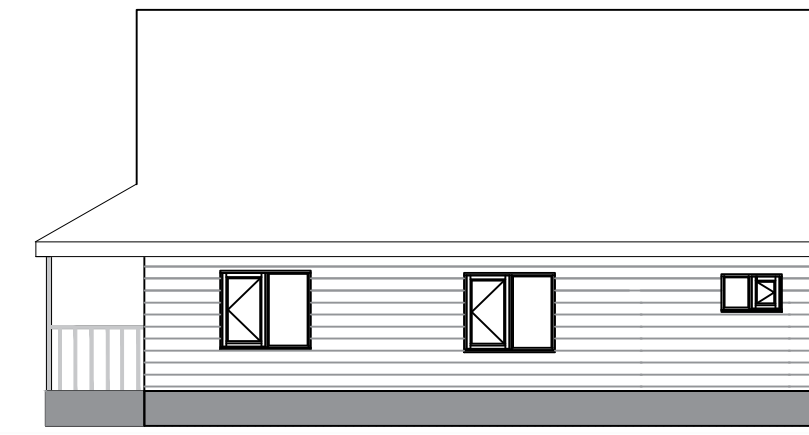

West Facing View

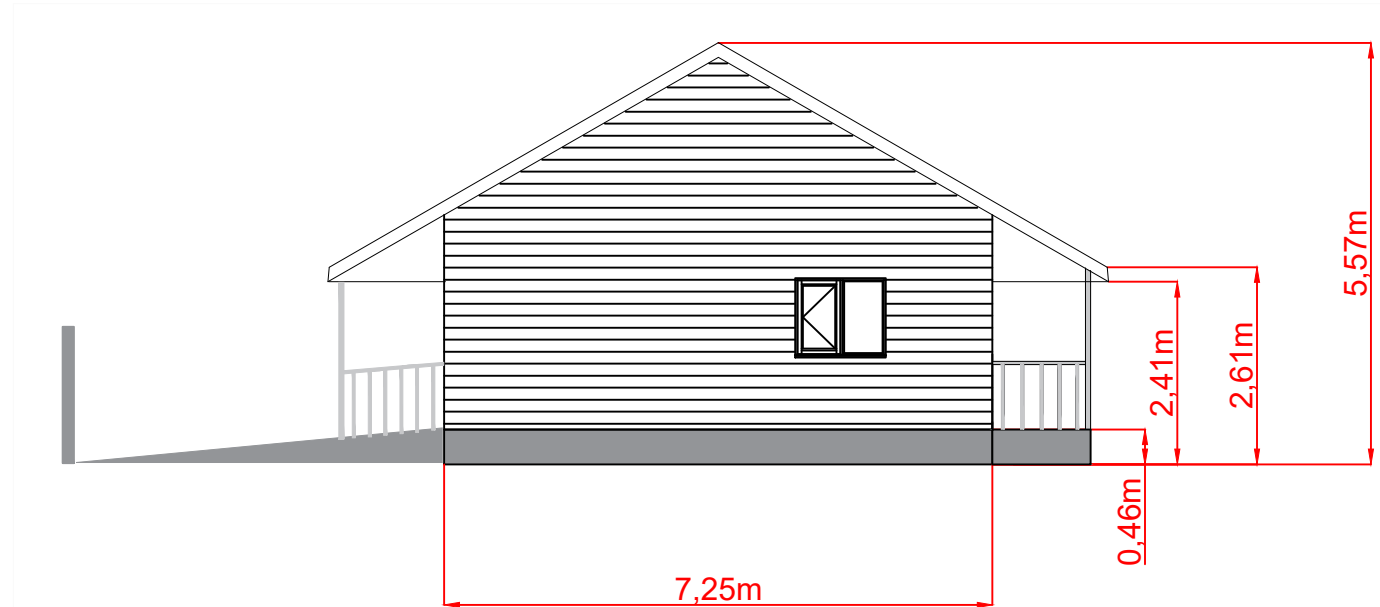

East Facing View

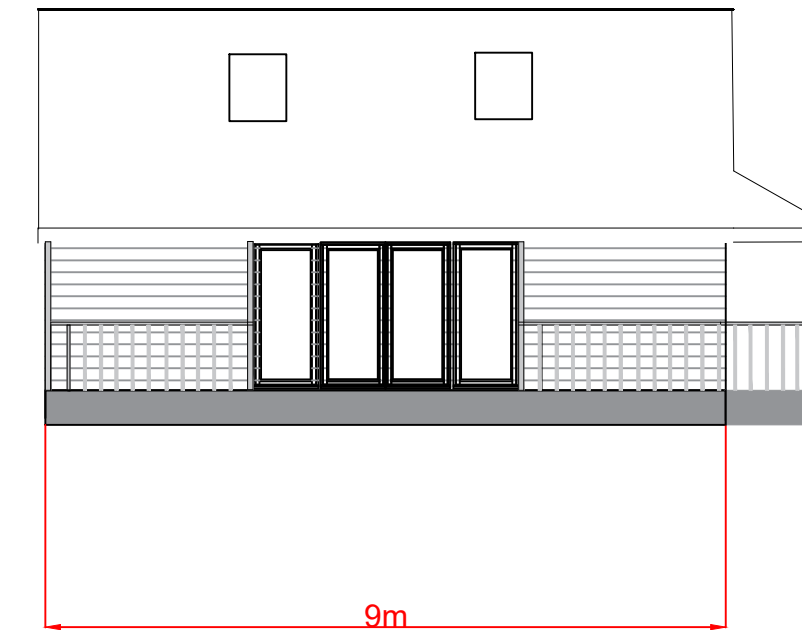

View from Riverside

Foundations:

Capped Mini Piles with Steel/Wood frame support Structure

Roof:


Marley Eternite slate tiles
Birkdale Blue/Black .

Windows & Doors:


Double glazed wooden windows

Cladding:

Treated wooden cladding

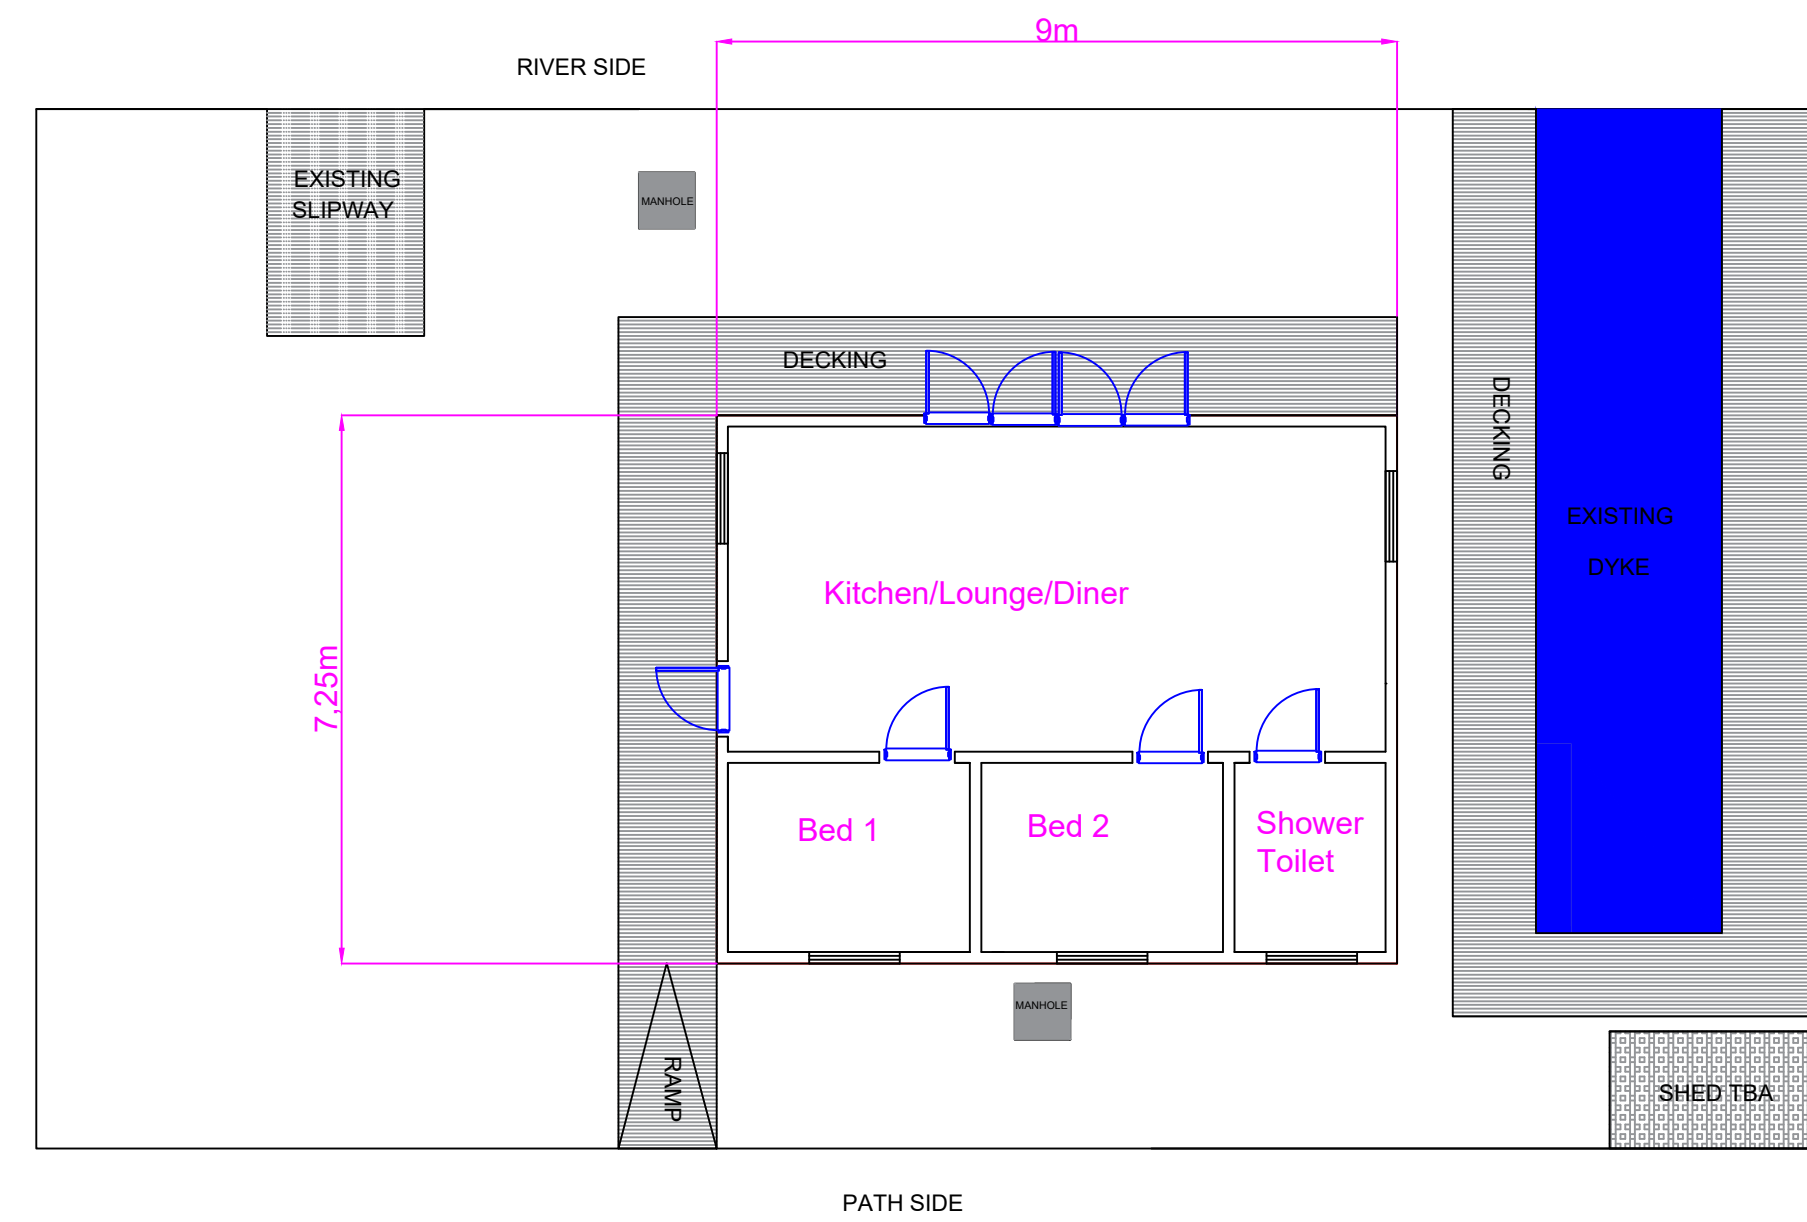

Site Plan View

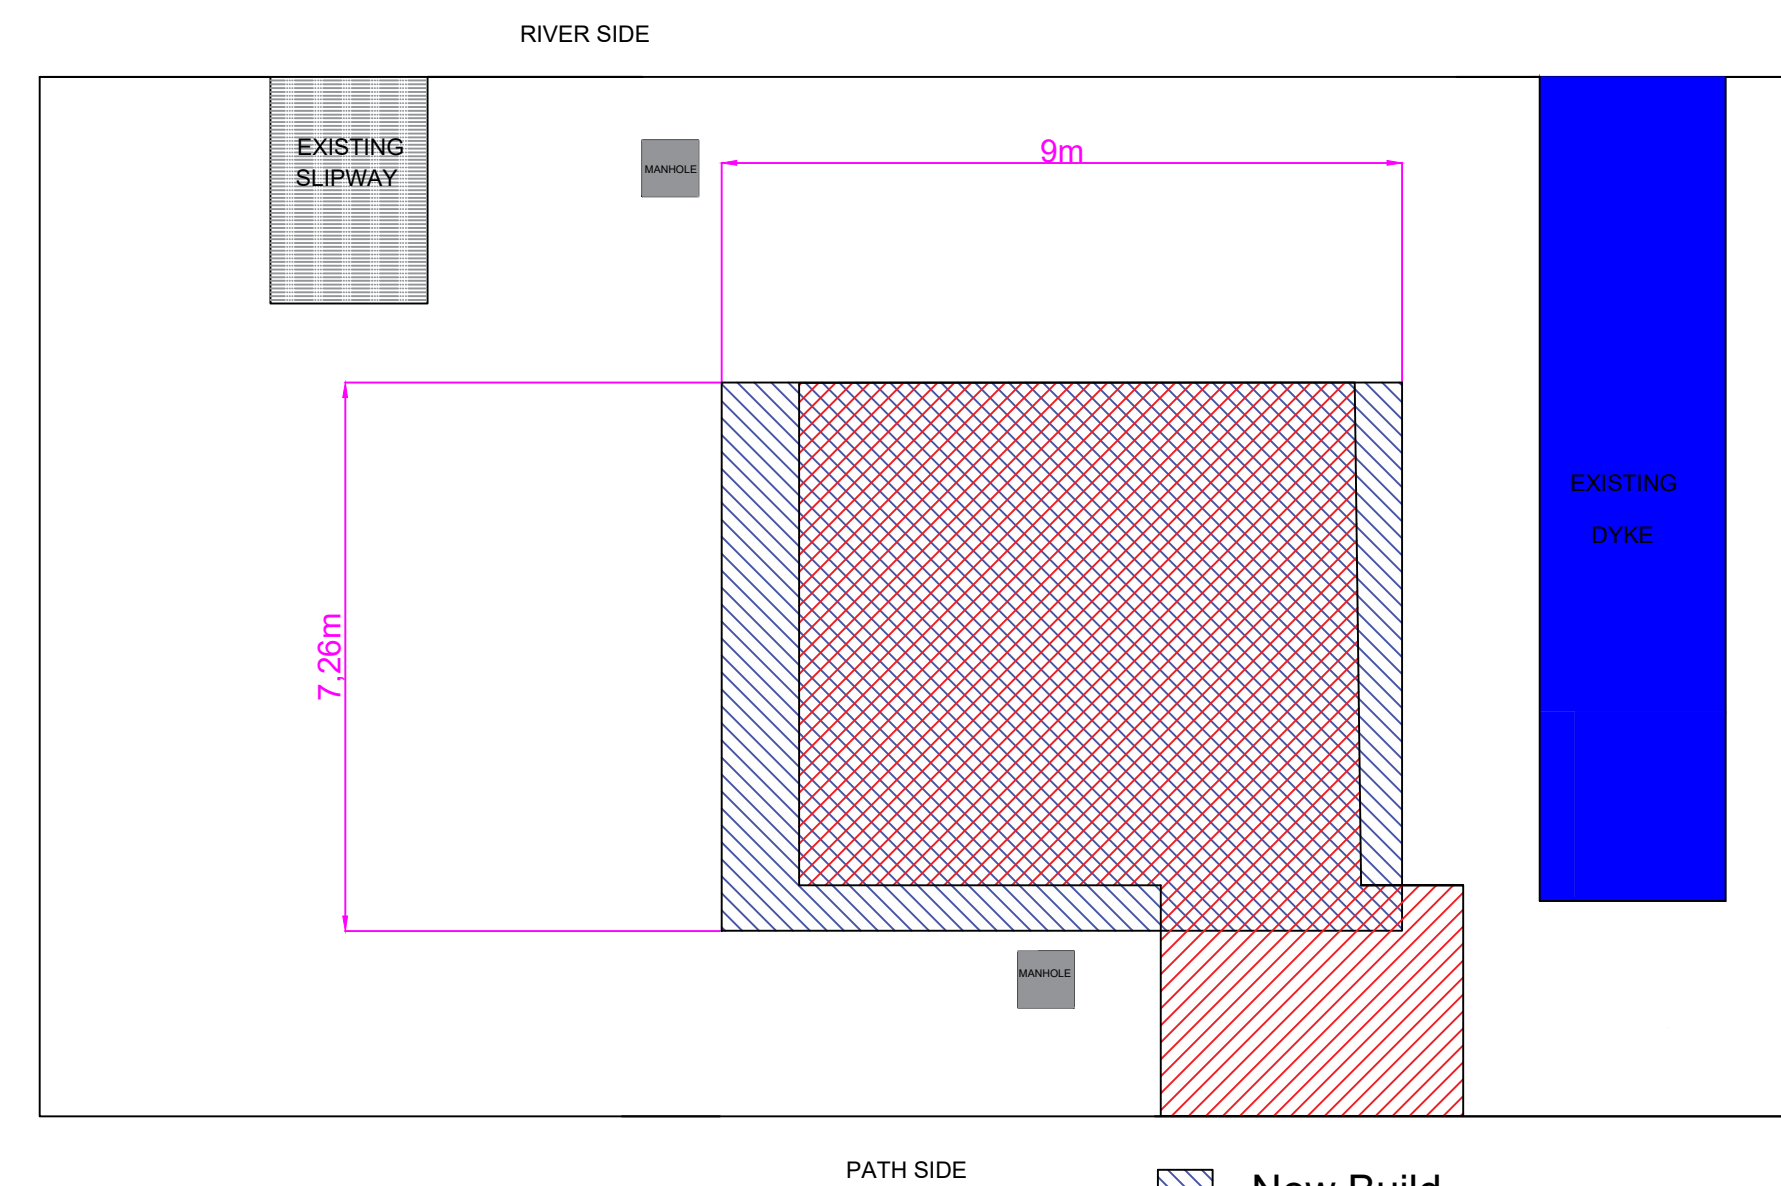

Site Plan Old / New

Scale 1:100

CONTACT	01603 279783
DESCRIPTION	
REF	SVT-M46-REV-B
REVISION	B - MAR 2020 R8 with V